




# Appendix C

## Well Construction Diagrams


W4 - W6, MW5 - MW6

(all others on borehole logs)

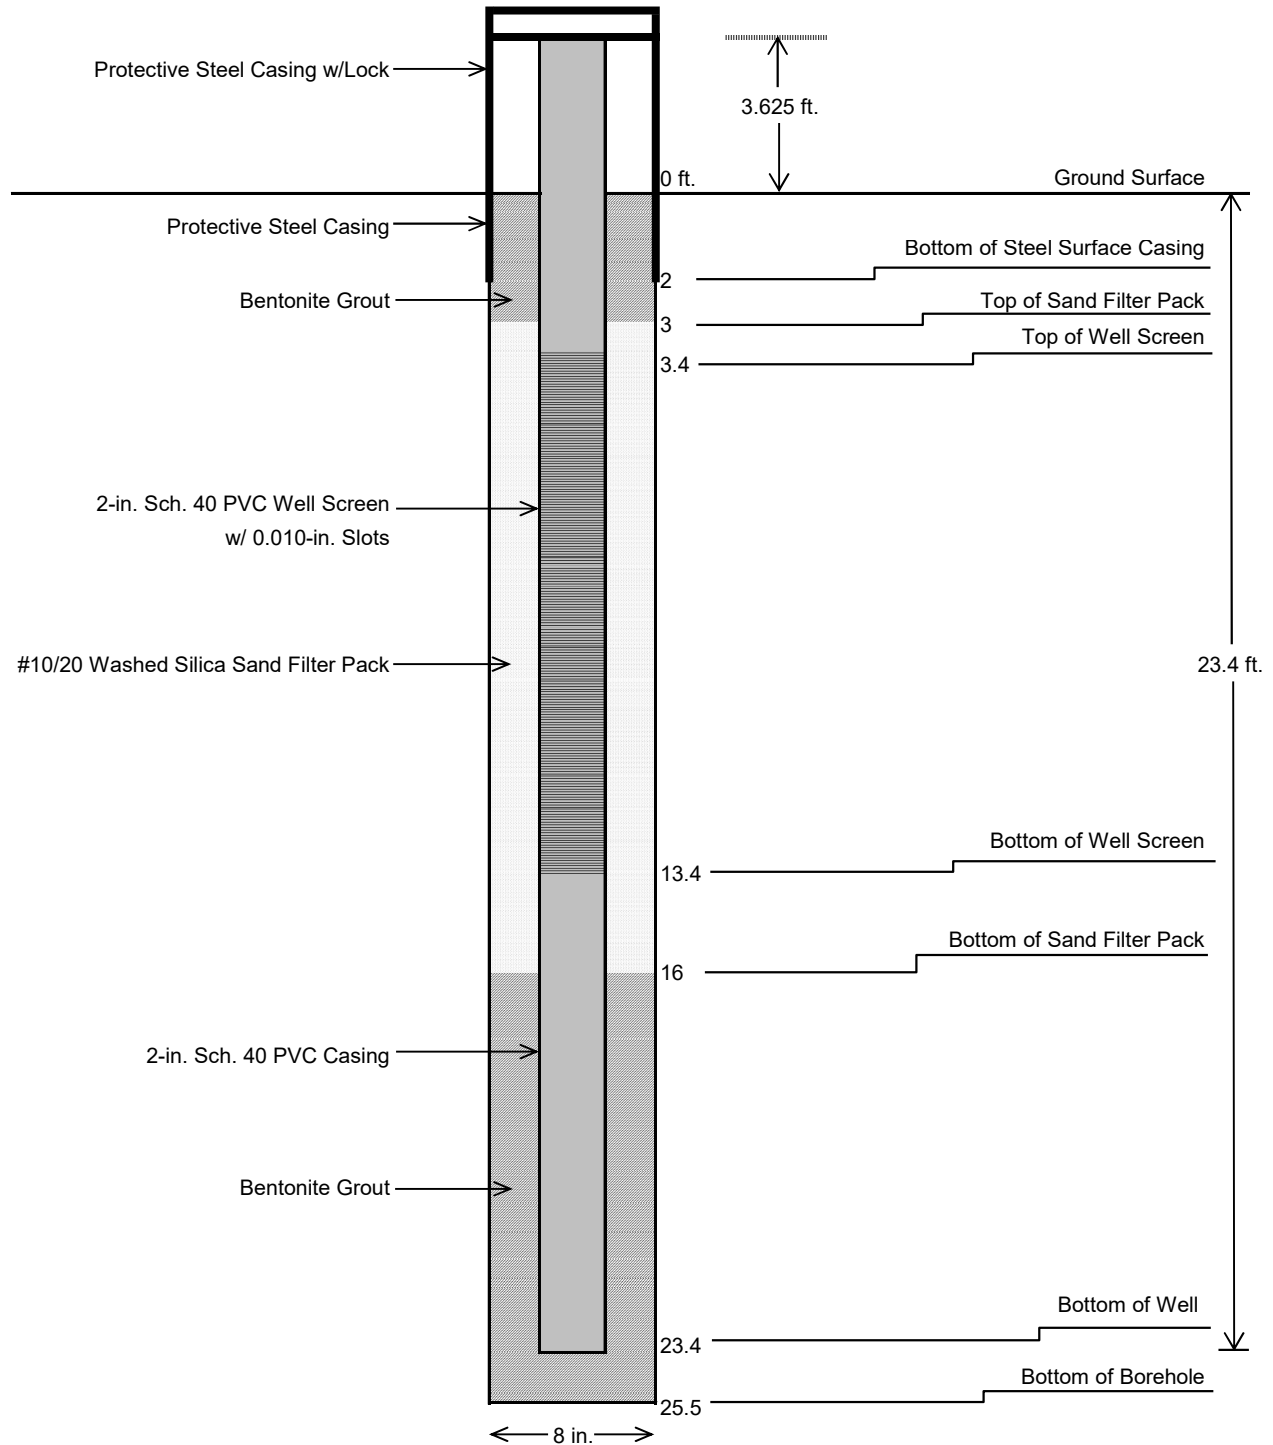


Constructed: 11/10/2015  
 Drilled By: HP Geotech  
 PVC Casing EL: 4812.47 ft amsl  
 Water EL: 4789.67 ft amsl (December 2015)

**Monitoring Well Construction Diagram**  
**W-4**  
**Comanche Station**  
**Xcel Energy**

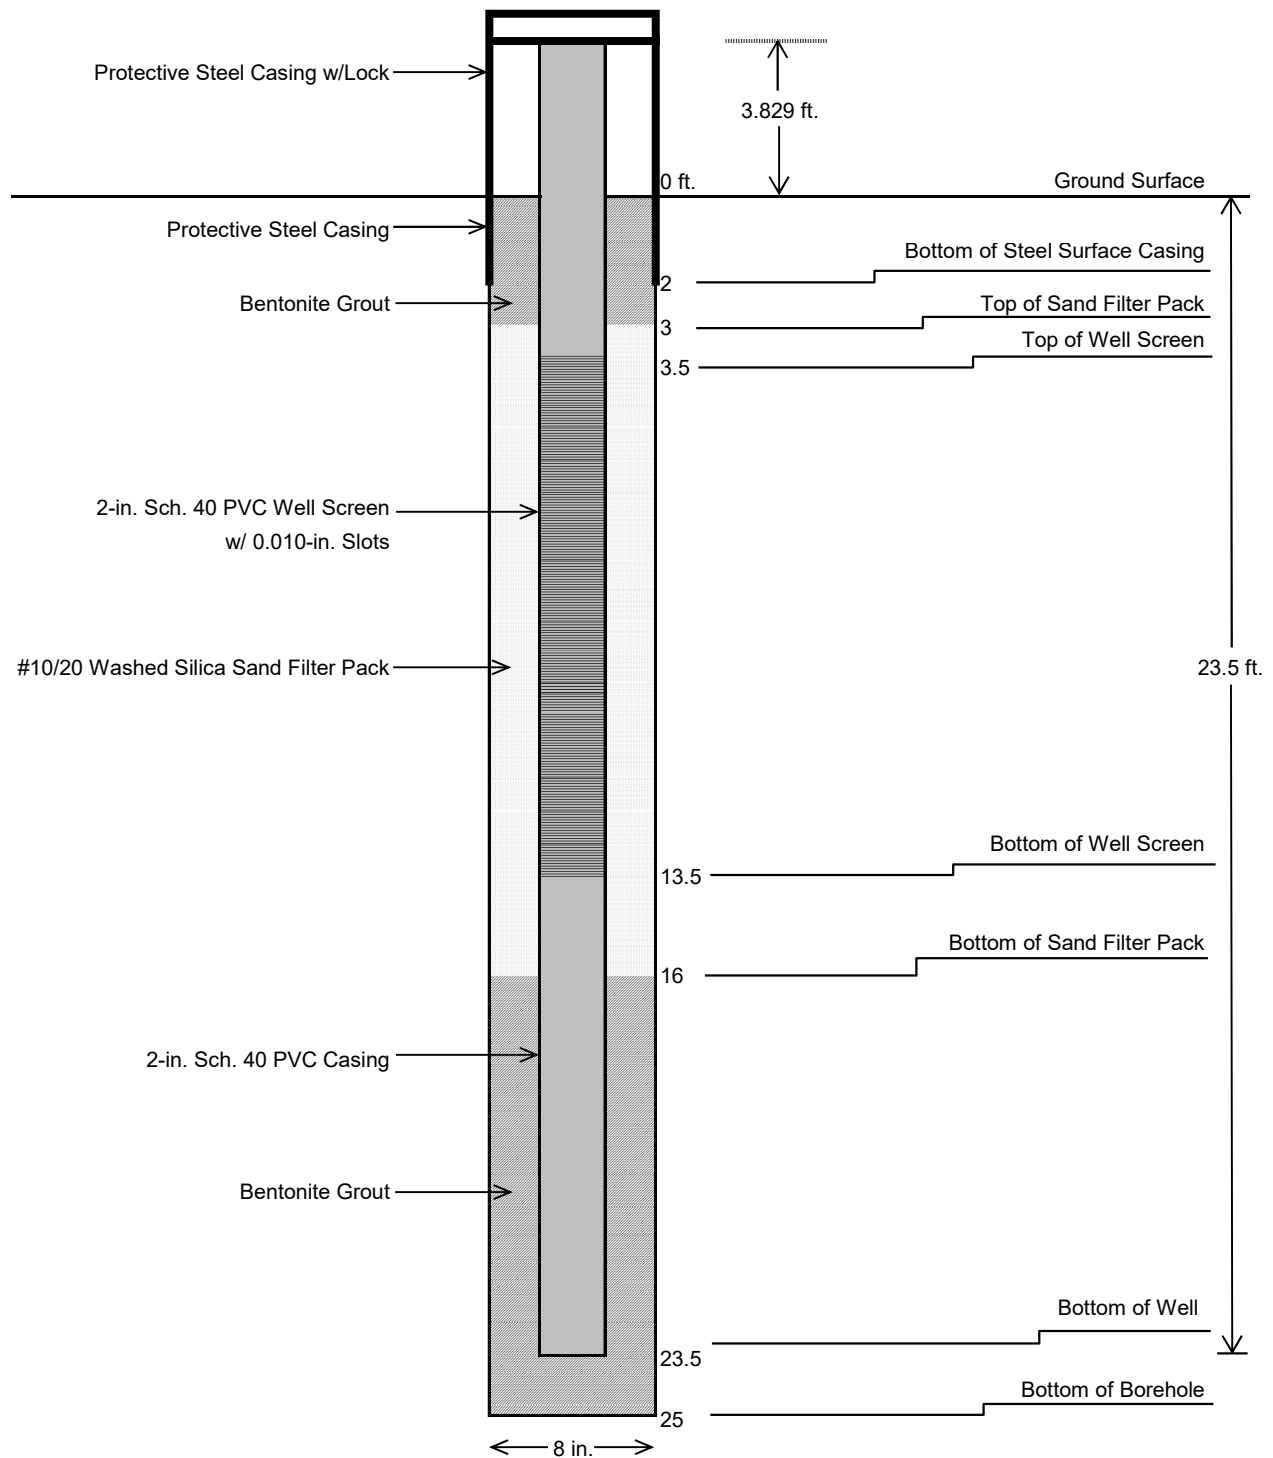


Constructed: 11/9/2015  
 Drilled By: HP Geotech  
 PVC Casing EL: 4807.46 ft amsl  
 Water EL: 4795.13 ft amsl (December 2015)

**Monitoring Well Construction Diagram**  
**W-5**  
**Comanche Station**  
**Xcel Energy**

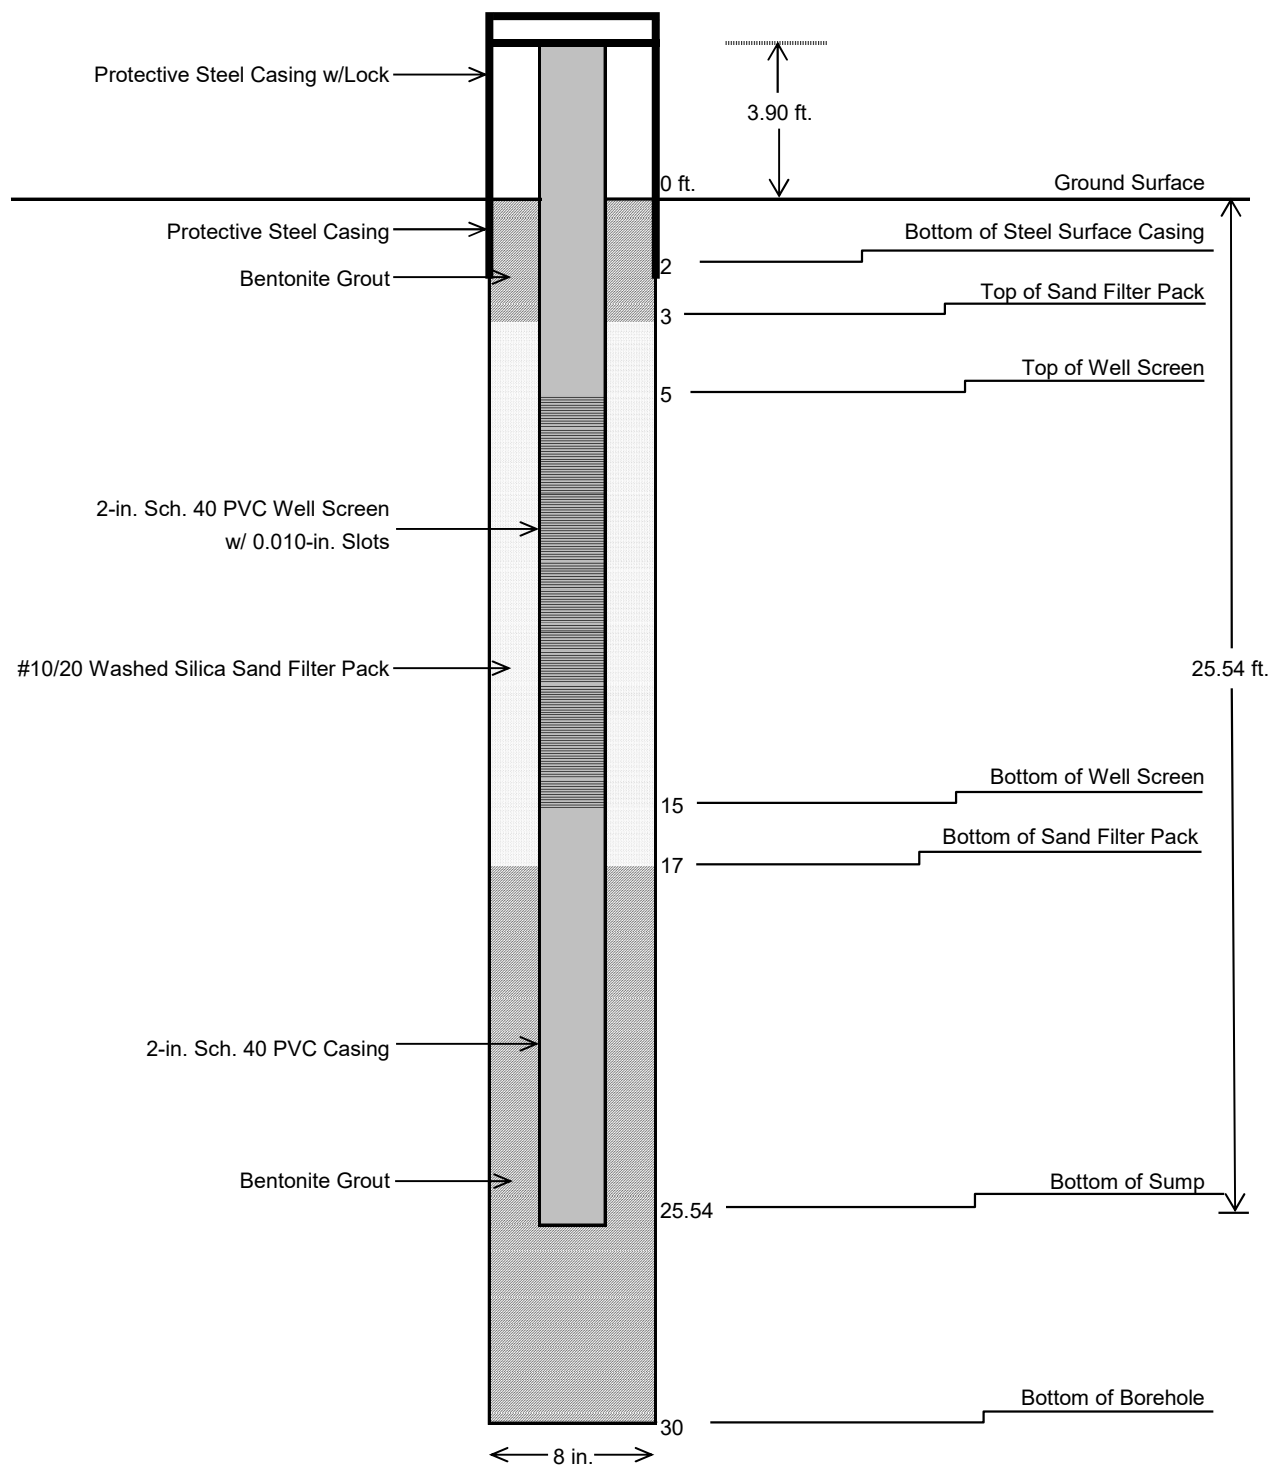


Constructed: 11/11/2015  
 Drilled By: HP Geotech  
 PVC Casing EL: 4811.89 ft amsl  
 Water EL: 4796.51 ft amsl (December 2015)

**Monitoring Well Construction Diagram**  
**W-6**  
**Comanche Station**  
**Xcel Energy**

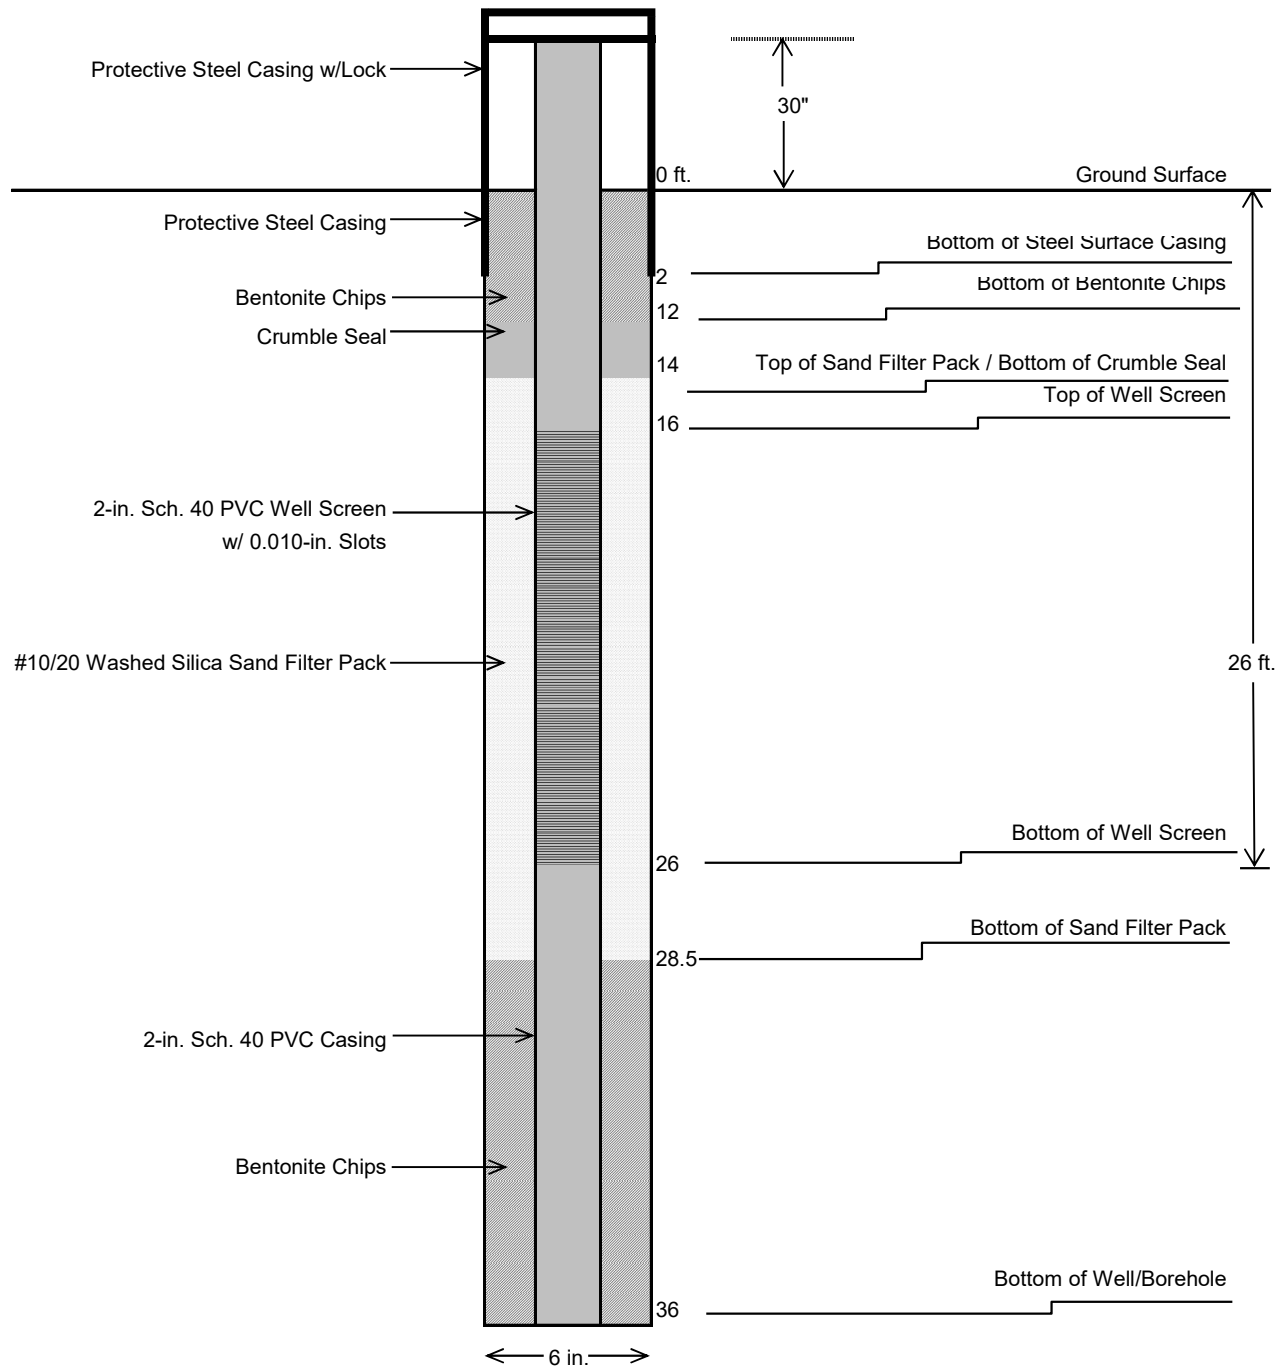

Constructed: 08/08/2017  
 Drilled By: Site Services Drilling, LLC  
 PVC Casing EL: 4806.97 ft amsl  
 Water EL: 4779.30 ft amsl (August 2017)

**Monitoring Well Construction Diagram**  
**MW-5**  
**Comanche Station**  
**Xcel Energy**

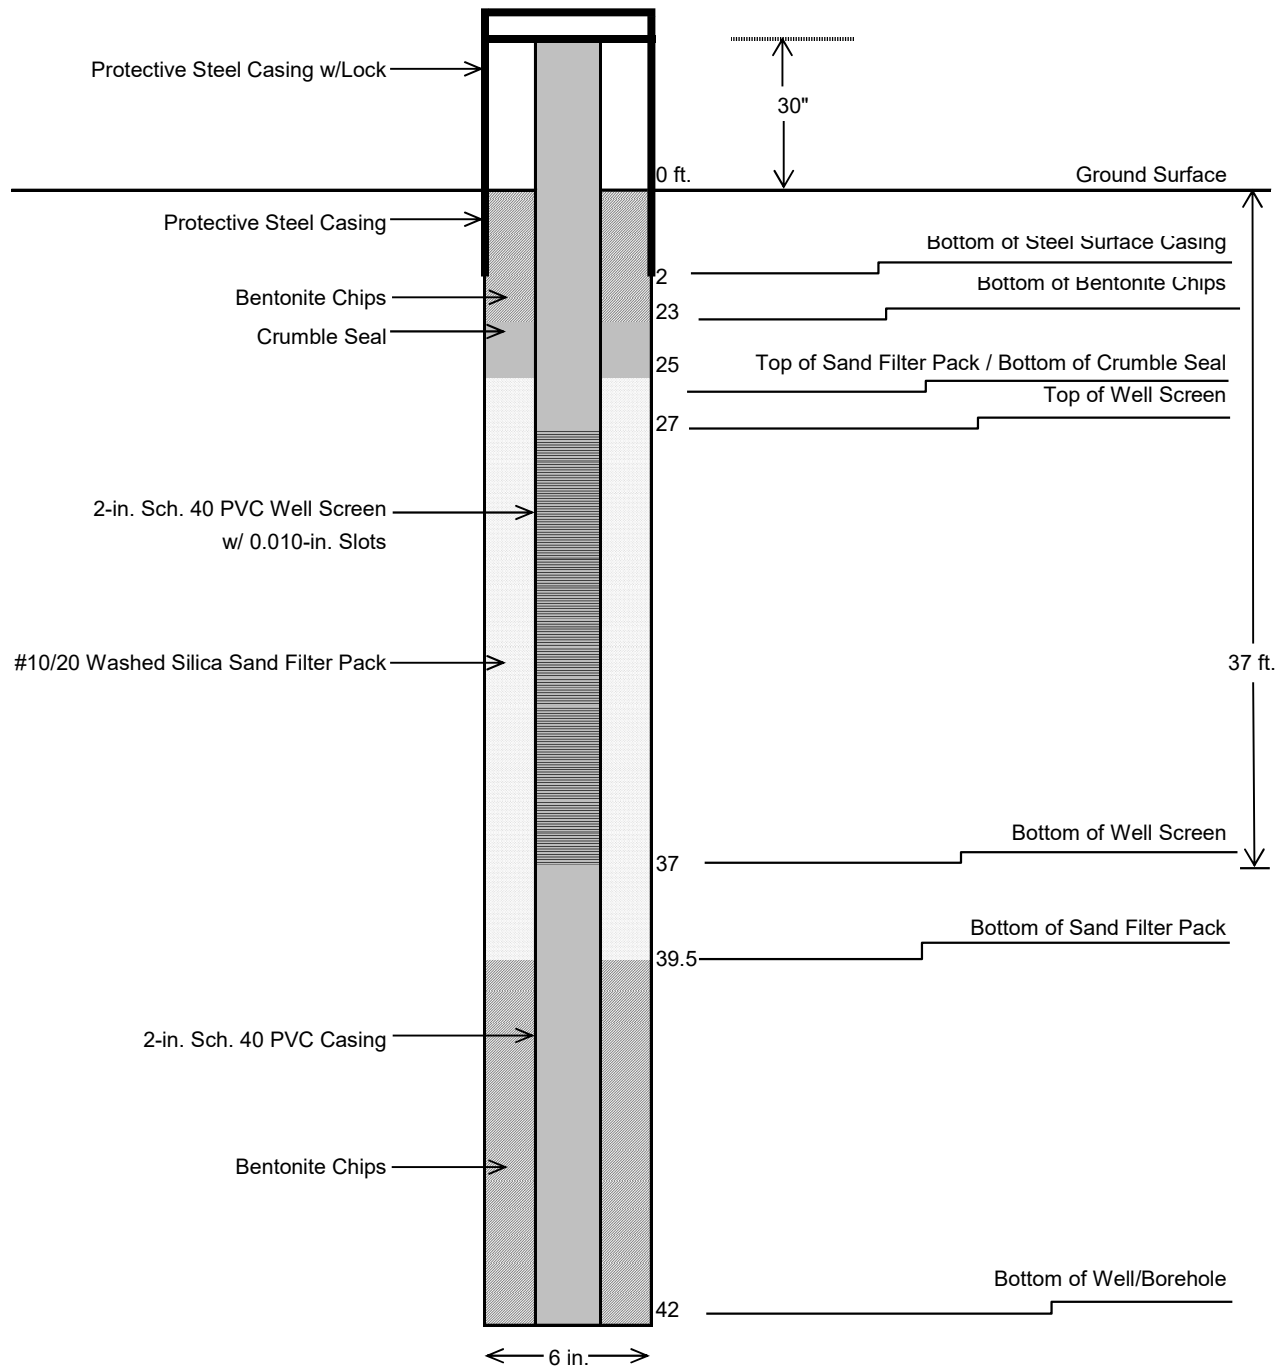

Constructed: 08/07/2017  
 Drilled By: Site Services Drilling, LLC  
 PVC Casing EL: 4823.09 ft amsl  
 Water EL: 4793.04 ft amsl (August 2017)

**Monitoring Well Construction Diagram**  
**MW-6**  
**Comanche Station**  
**Xcel Energy**